
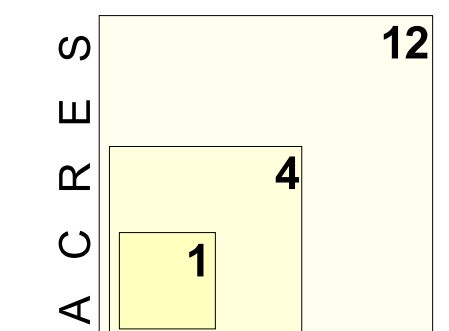
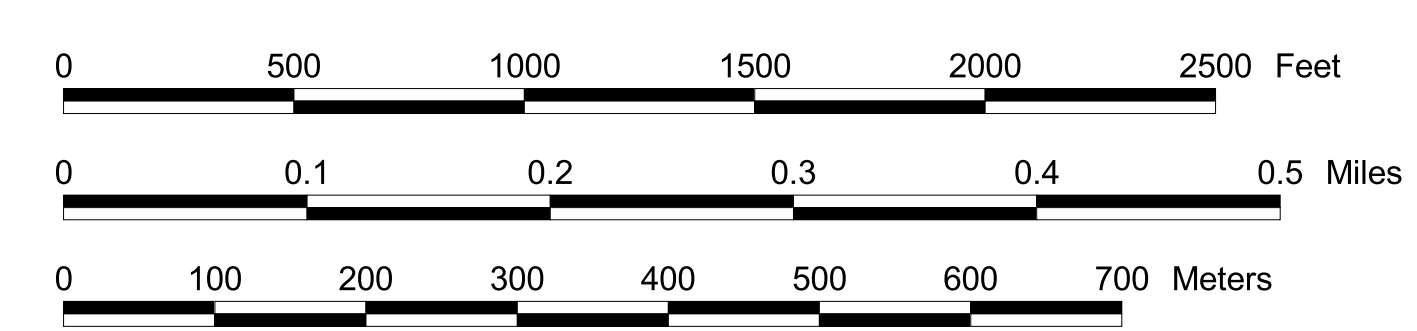



PAWLET

DANBY

RUPERT

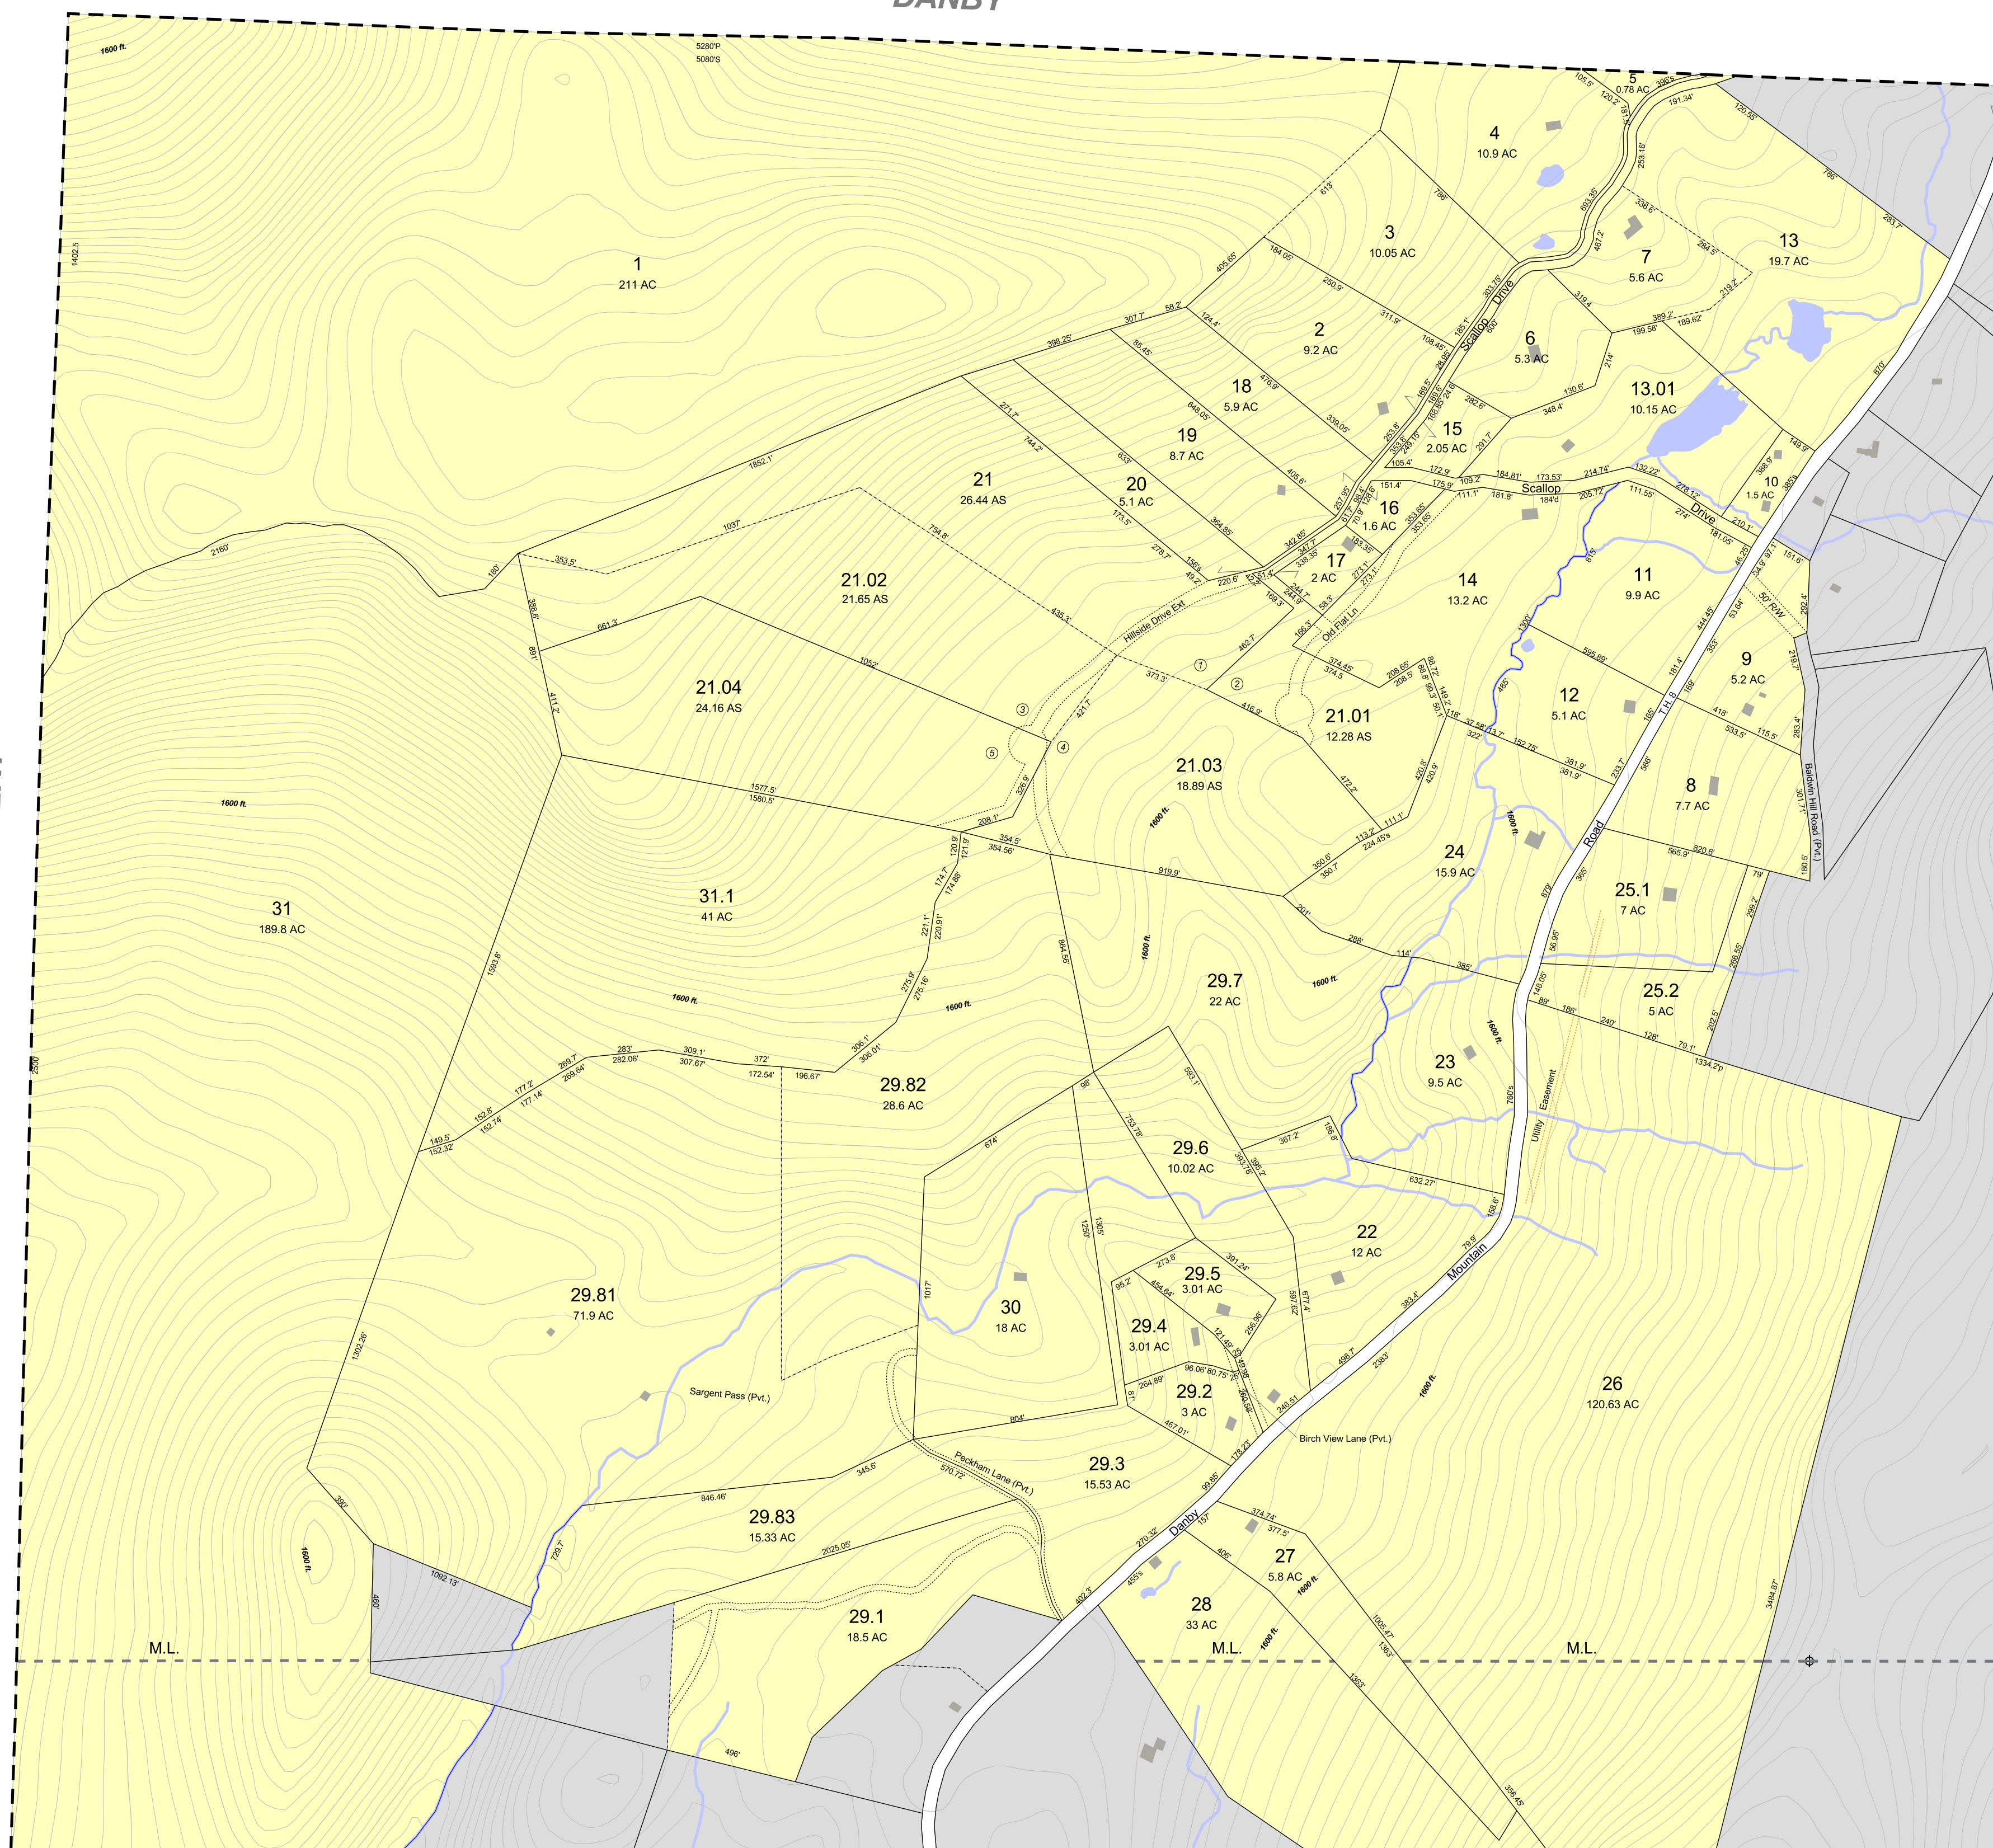

- 1 Block Number
- 42 Parcel Number
- Parcel Acreage
- AS Calculated
- AS Surveyed
- 100 Lot Dimensions
- 100 Scaled Dimension
- ⓪ Sublot Number
- Parcel Boundary
- Joint Ownership Parcel Boundary
- Water Parcel Boundary
- Town Line
- Original Lot Line
- Planned Subdivision Boundary
- Right-of-Way
- Private Road
- Utility Easement
- Sheet Corners
- Match Lines
- Land Hooks
- 20' Contours
- Trails
- Brooks & Streams
- Lakes & Ponds
- Buildings

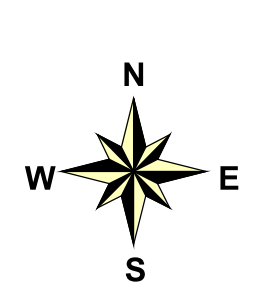

Map Sheet  
**#01**  
 OrthoPhoto Sheet  
 100088  
 The Scallop

1	2	3	4
5	6	7	8
9	10	11	12
13	14	15	16

**This map is for assessment purposes only.  
 It is not to be used for description,  
 conveyance, or determination of legal title.**