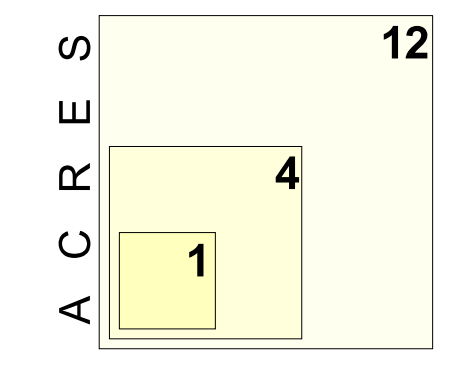
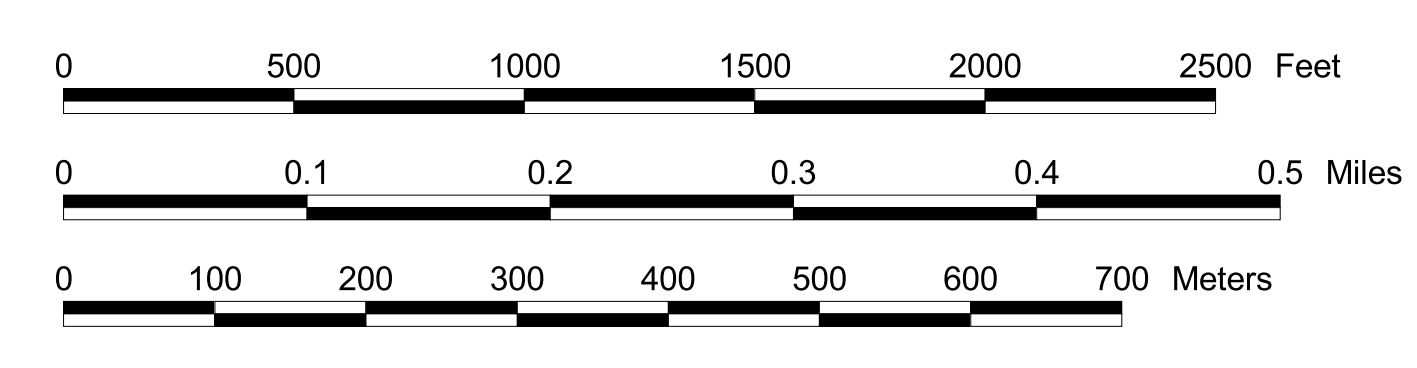

**Cartographic Technologies, Inc.**  
 GIS • Mapping • Programming • Training  
 P.O. Box 993, Putney, VT 05301  
 cartographictechnologiesinc@gmail.com  
 Cartographic Technologies, Inc. CTTI assumes no liability as to the sufficiency, accuracy, or the user's interpretation of the data delineated hereon.  
**Map Current To: April 1, 2018**

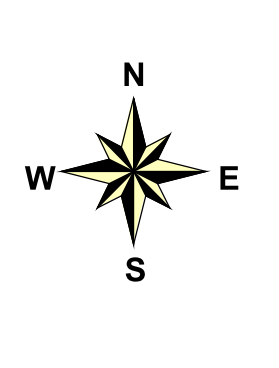
**Map Scale 1:5,000**  
 1 inch equals 416.7 feet  
 1/2 inch square equals 1 acre



- 1 Block Number
- 42 Parcel Number
- 32.2 Parcel Acreage
- AS Calculated Surveyed
- 100 Lot Dimensions
- 100 Scaled Dimension
- ⓪ Sublot Number

- Parcel Boundary
- Joint Ownership Parcel Boundary
- Water Parcel Boundary
- Town Line
- Original Lot Line
- Planned Subdivision Boundary
- Right-of-Way
- Private Road
- Utility Easement

- ⊕ Sheet Corners
- Match Lines
- Land Hooks
- 20' Contours
- Trails
- Brooks & Streams
- Lakes & Ponds
- Buildings



**Map Sheet #12**  
 OrthoPhoto Sheet 112080  
 Peru West

1	2	3	4
5	6	7	8
9	10	11	12
13	14	15	16