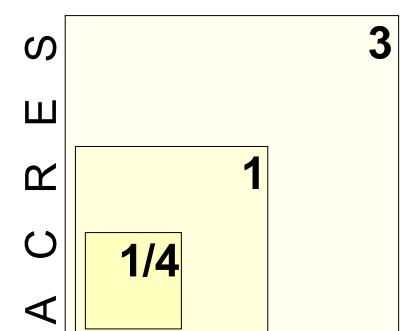
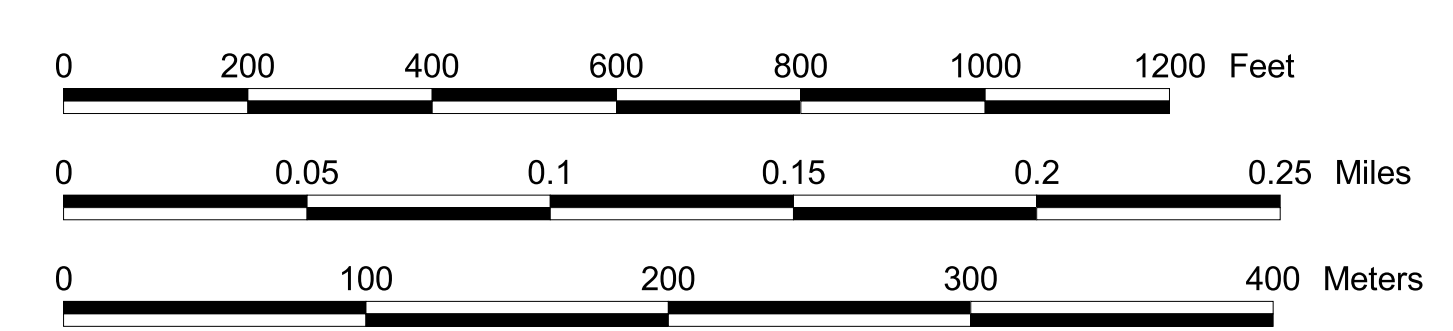

Cartographic Technologies, Inc.
 GIS • Mapping • Programming • Training
 P.O. Box 993, Putney, VT 05346
 cartographictechnologiesinc@gmail.com

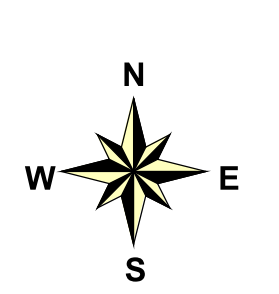
Map Scale 1:2,500
 1 inch equals 208.4 feet
 1/2 inch square equals 1/4 acre



- 1 Block Number
- 42 Parcel Number
- Parcel Acreage
- AS Calculated
- AS Surveyed
- 100 Lot Dimensions
- 100 Scaled Dimension
- 1 Sublot Number

- Parcel Boundary
- Joint Ownership Parcel Boundary
- Water Parcel Boundary
- Town Line
- Original Lot Line
- Planned Subdivision Boundary
- Right-of-Way
- Private Road
- Utility Easement

- Sheet Corners
- Match Lines
- Land Hooks
- 20' Contours
- Trails
- Brooks & Streams
- Lakes & Ponds
- Buildings



Map Sheet #25
 OrthoPhoto Sheet
 Inset
 East Dorset Village

1	2	3	4
5	6	7	8
9	10	11	12
13	14	15	16

Cartographic Technologies, Inc. (CTI) assumes no liability as to the sufficiency, accuracy, or the user's interpretation of the data delineated hereon.
Map Current To: April 1, 2018

This map is for assessment purposes only. It is not to be used for description, conveyance, or determination of legal title.